

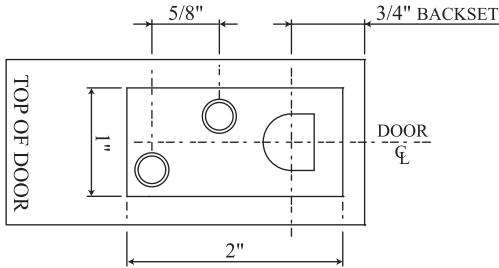


UL 197 Flushbolt

HOLLOW METAL DOOR & FRAME TEMPLATE

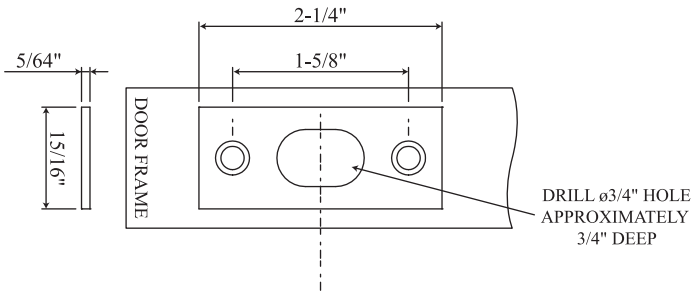

**DRAWING IS
NOT TO SCALE**

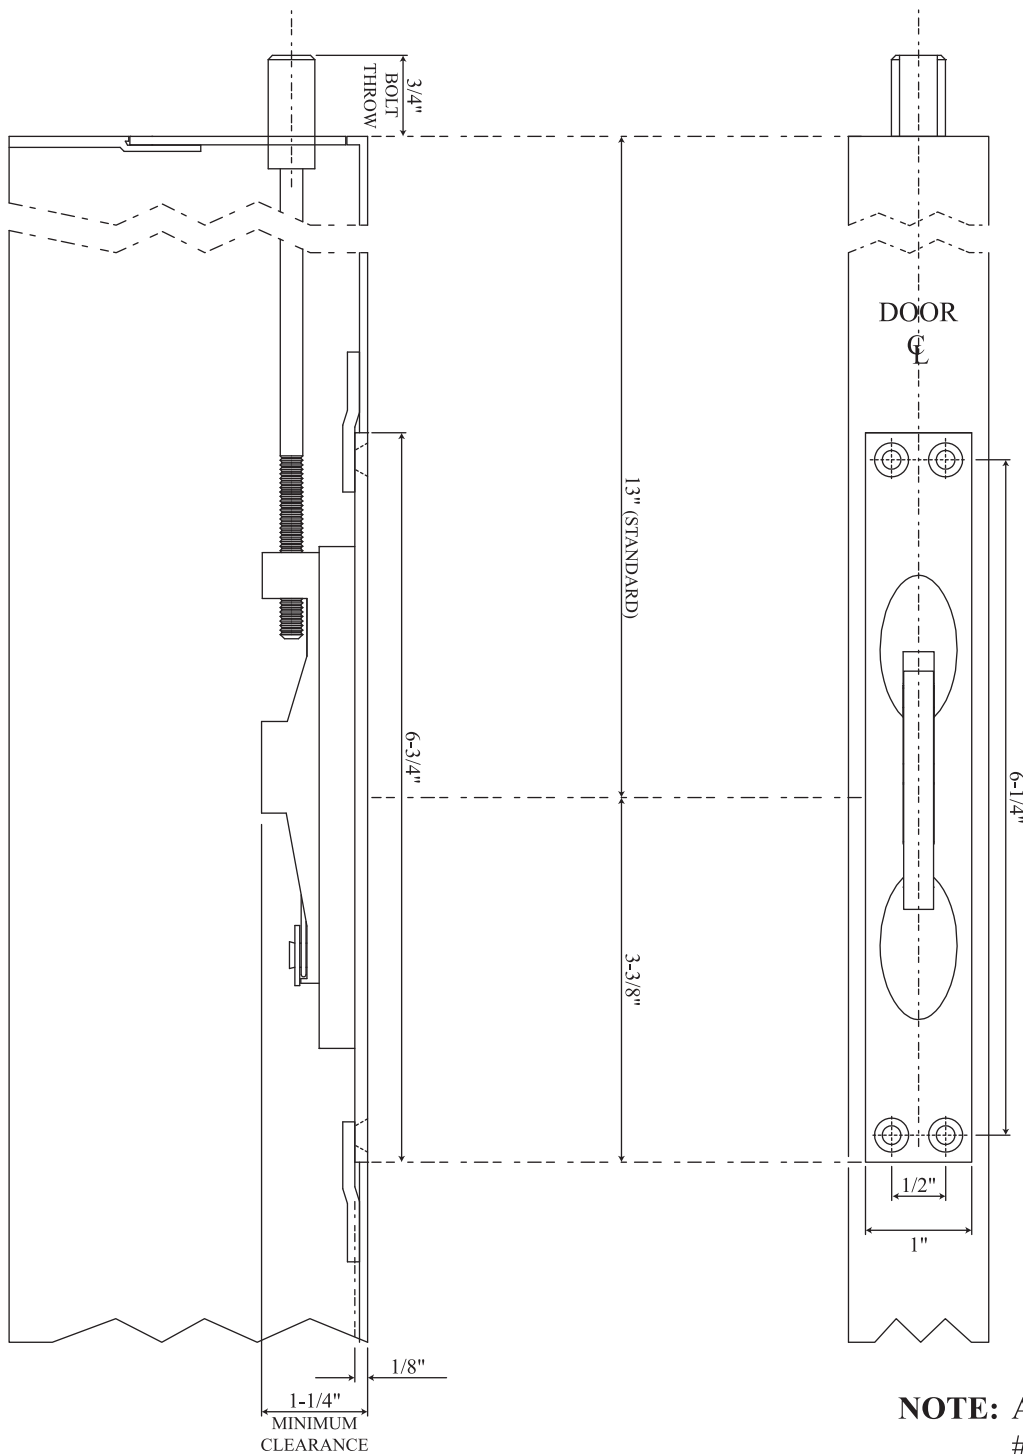

NOTE: All Screws Supplied are
#8-32 X 3/4" Combination
Thread Screws